


All material 12mm Ply

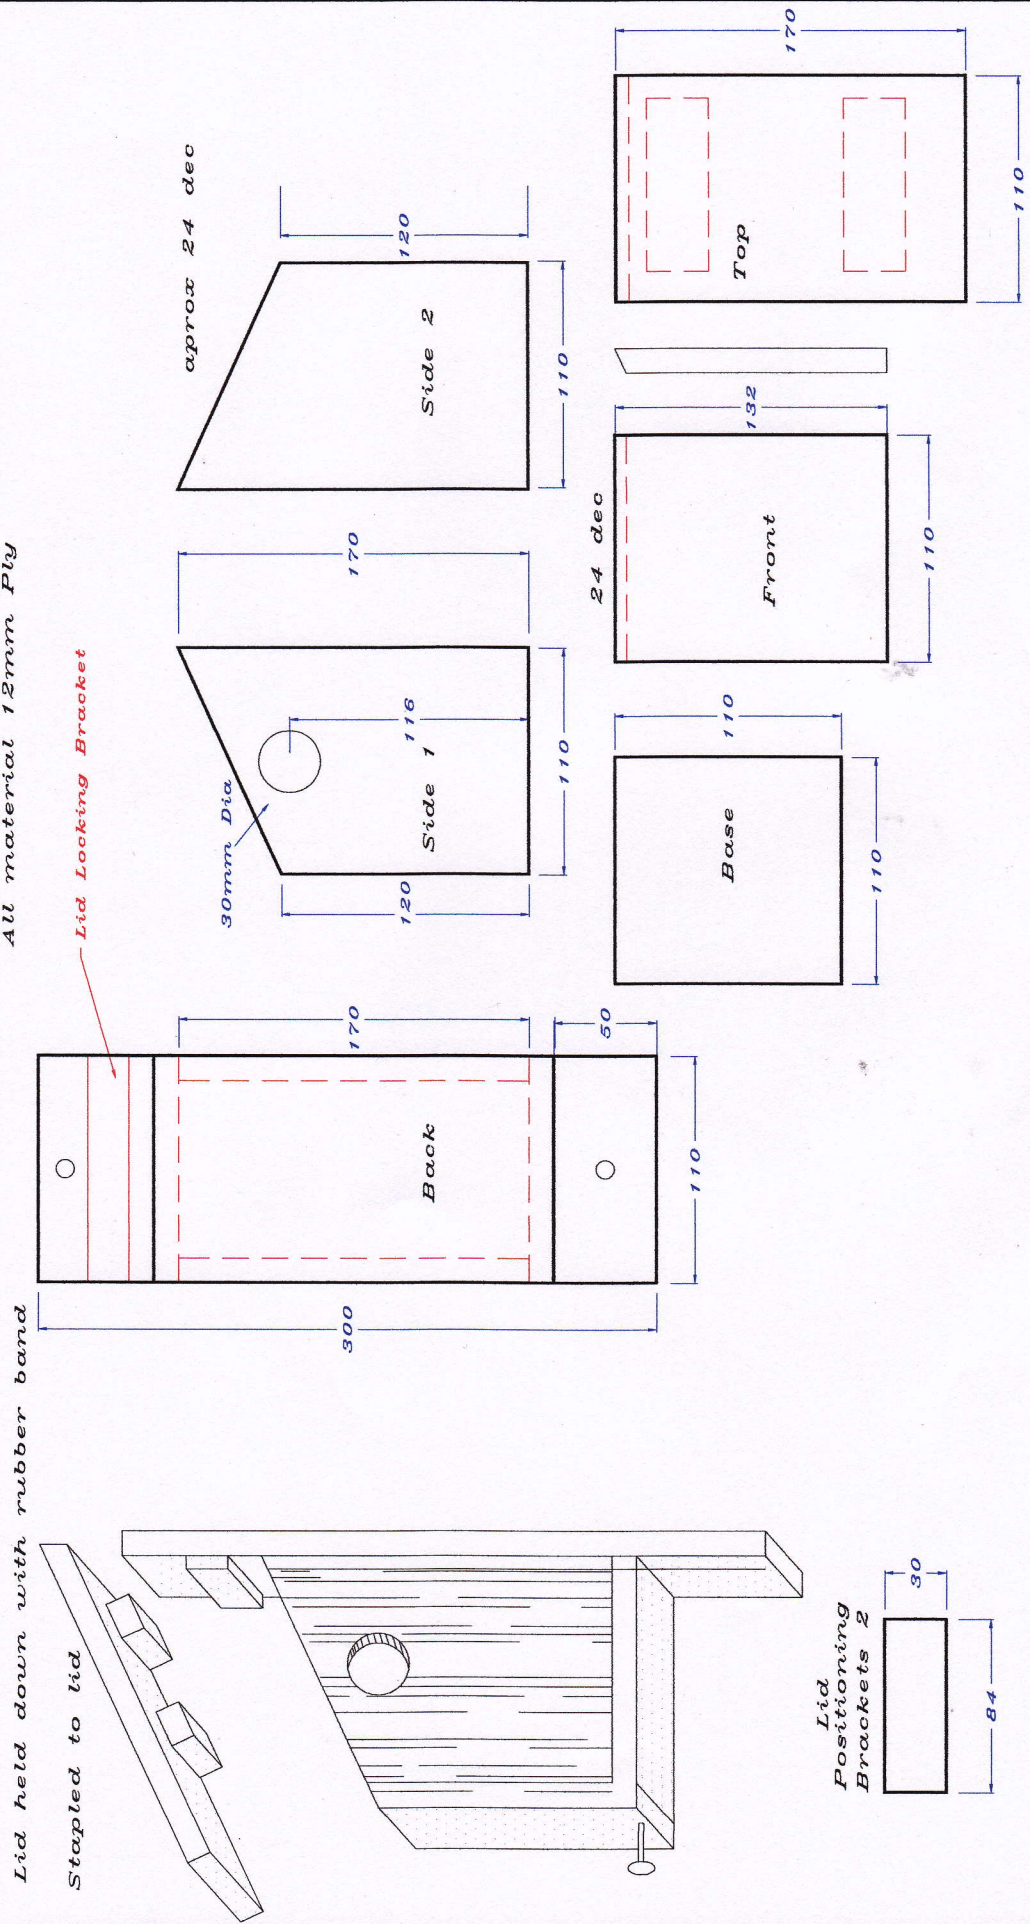

RIFLEMAN NESTING BOX

Henley Mens Shed, Masterton	
Proj No	1010
Proj Name	Rifleman Nesting Box
Drawn by	Douglas Horrold